

Area Map



Aerial Photograph



Existing Site Photograph



Project Name


**Location Code** 


**Project Address** 

---

**Project Total S.F.** 3940

**Survey Checklist** 

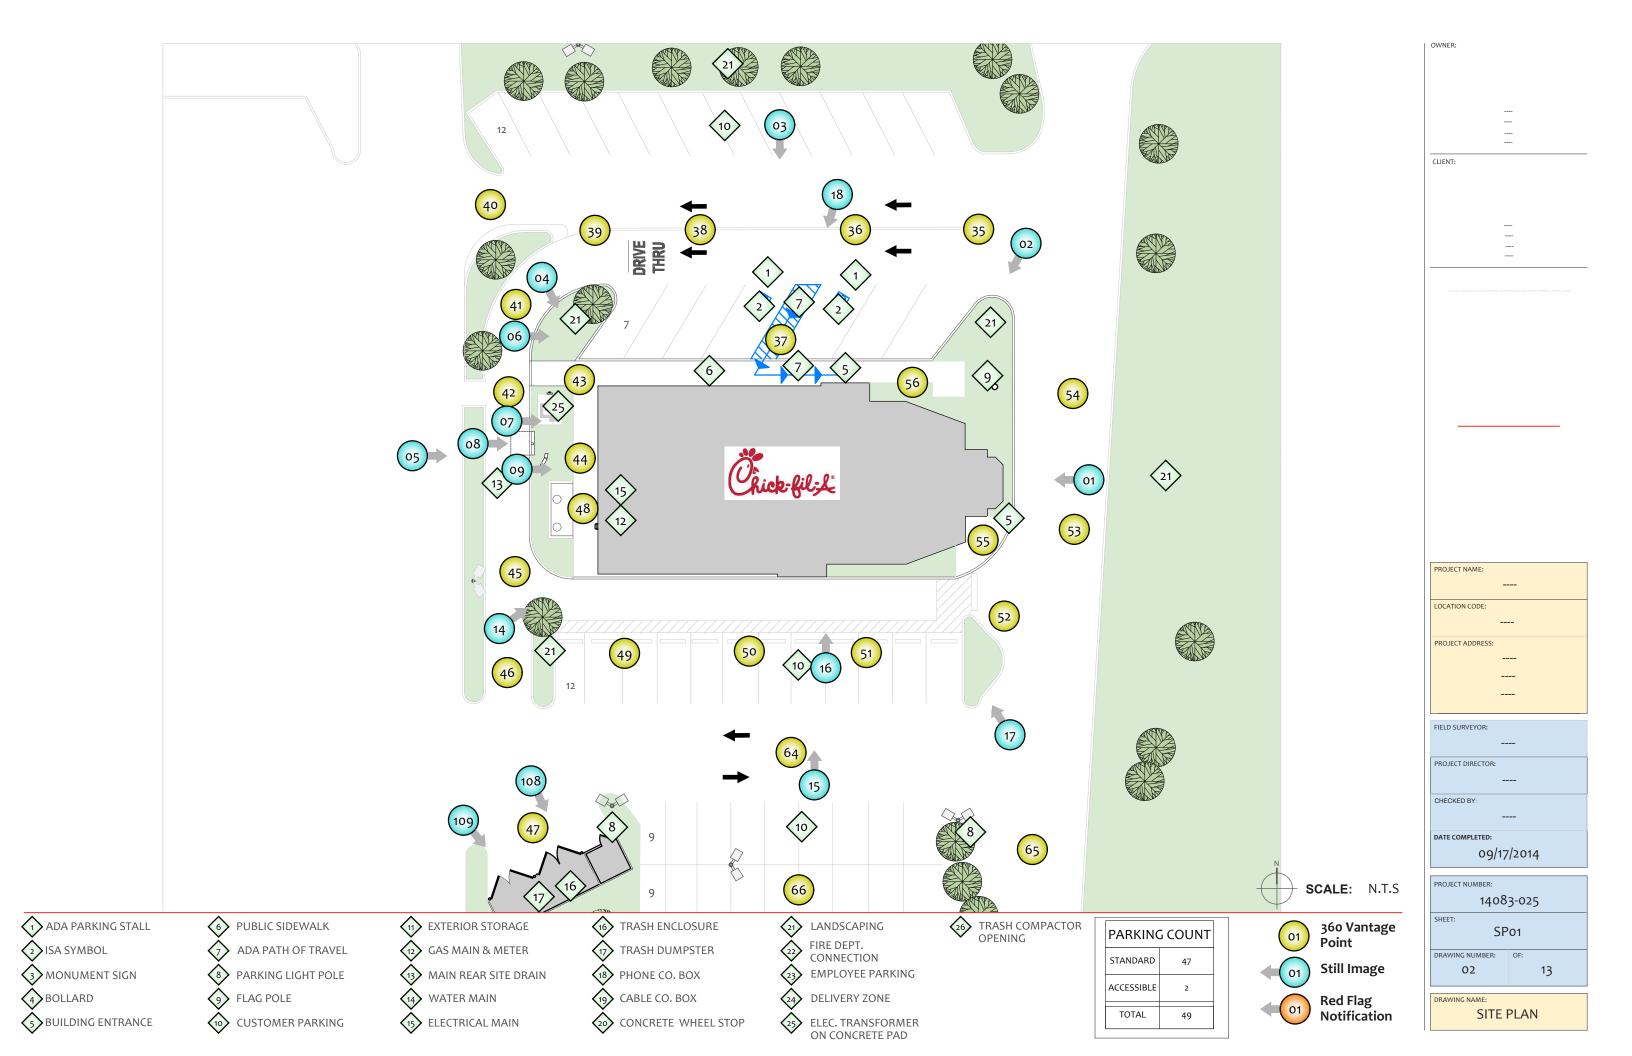

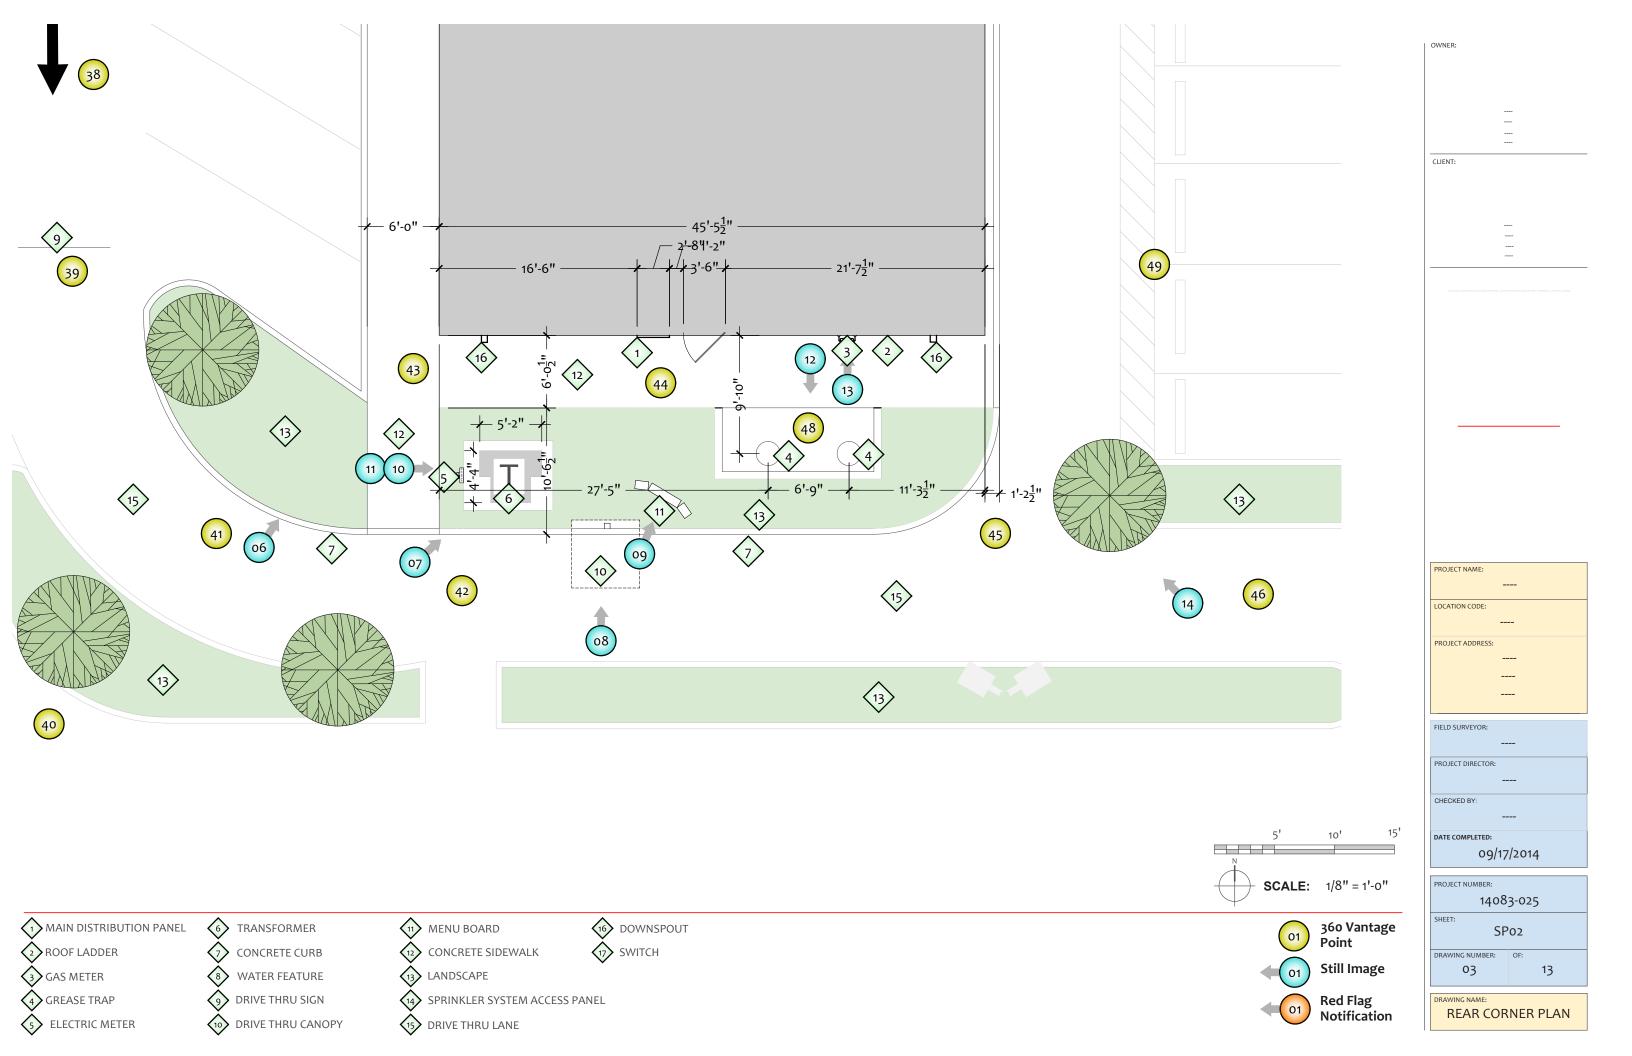



CLIENT:

OWNER:

PROJECT NAME:

LOCATION CODE:

PROJECT ADDRESS:

----

PROJECT DIRECTOR:

CHECKED BY:

DATE COMPLETED:

09/17/2014

PROJECT NUMBER:

14083-025

SHEET:

A001

DRAWING NUMBER:

04

13

DRAWING NAME:
360 PHOTO PLAN


**SCALE:** 1/8" = 1'-0"


01


360 Vantage Point


Still Image

Red Flag Notification

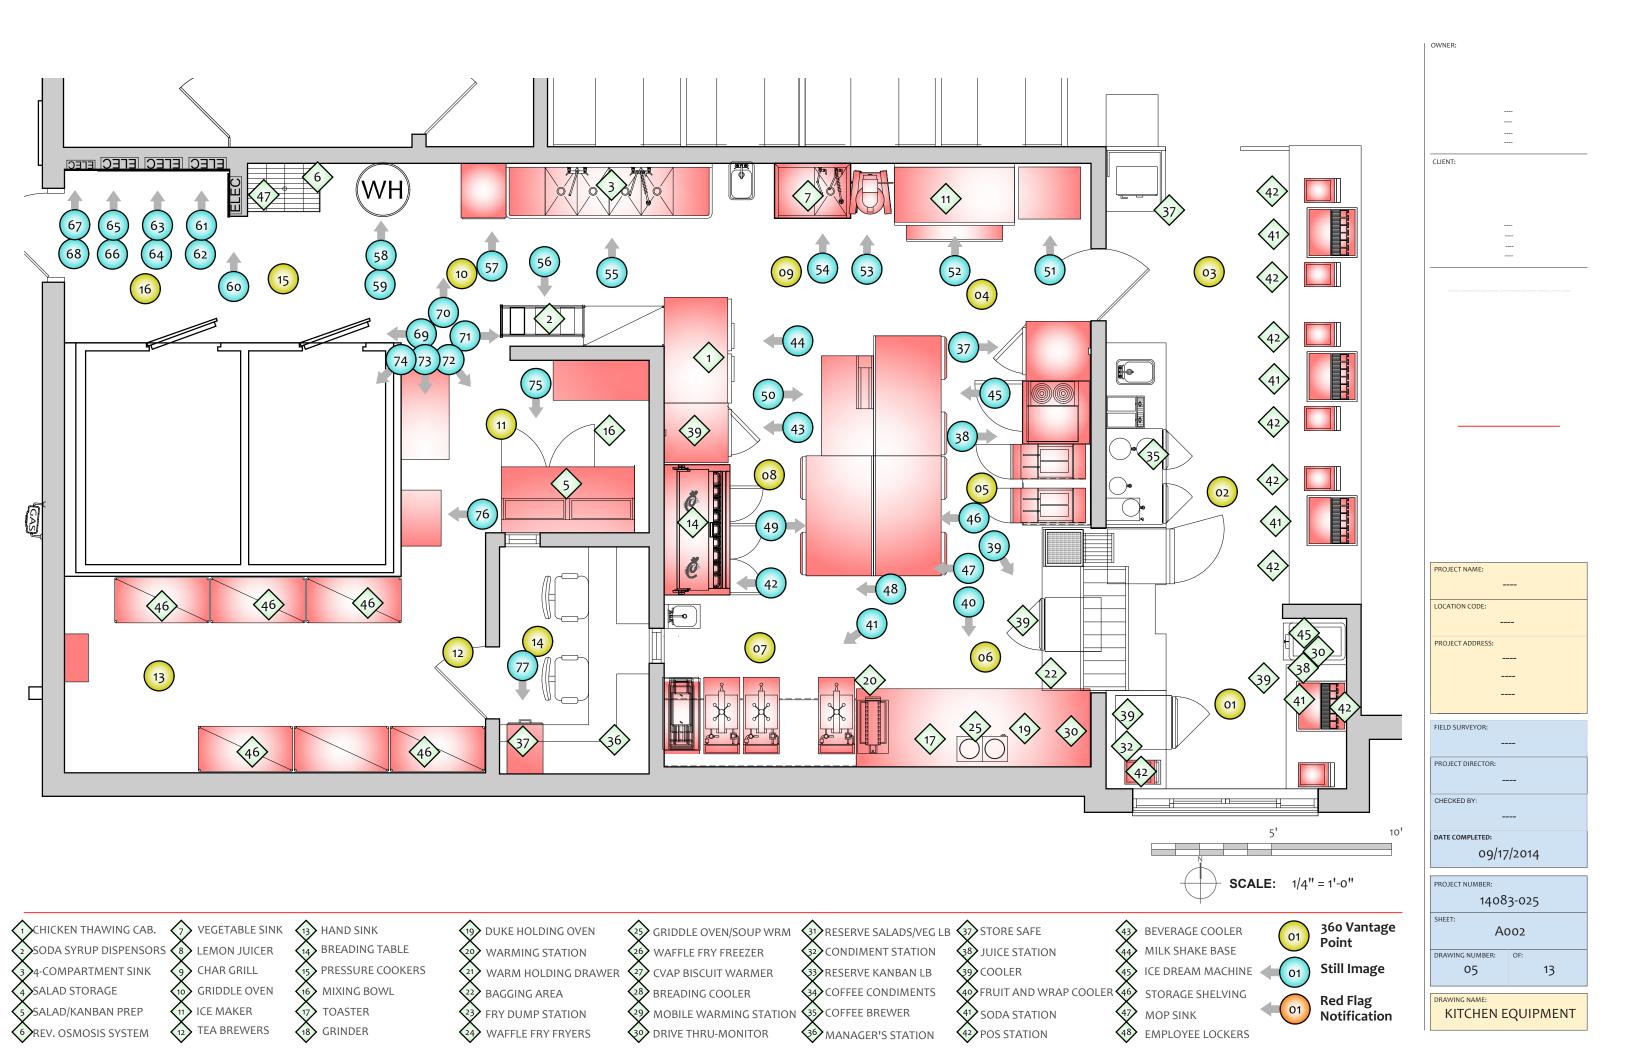

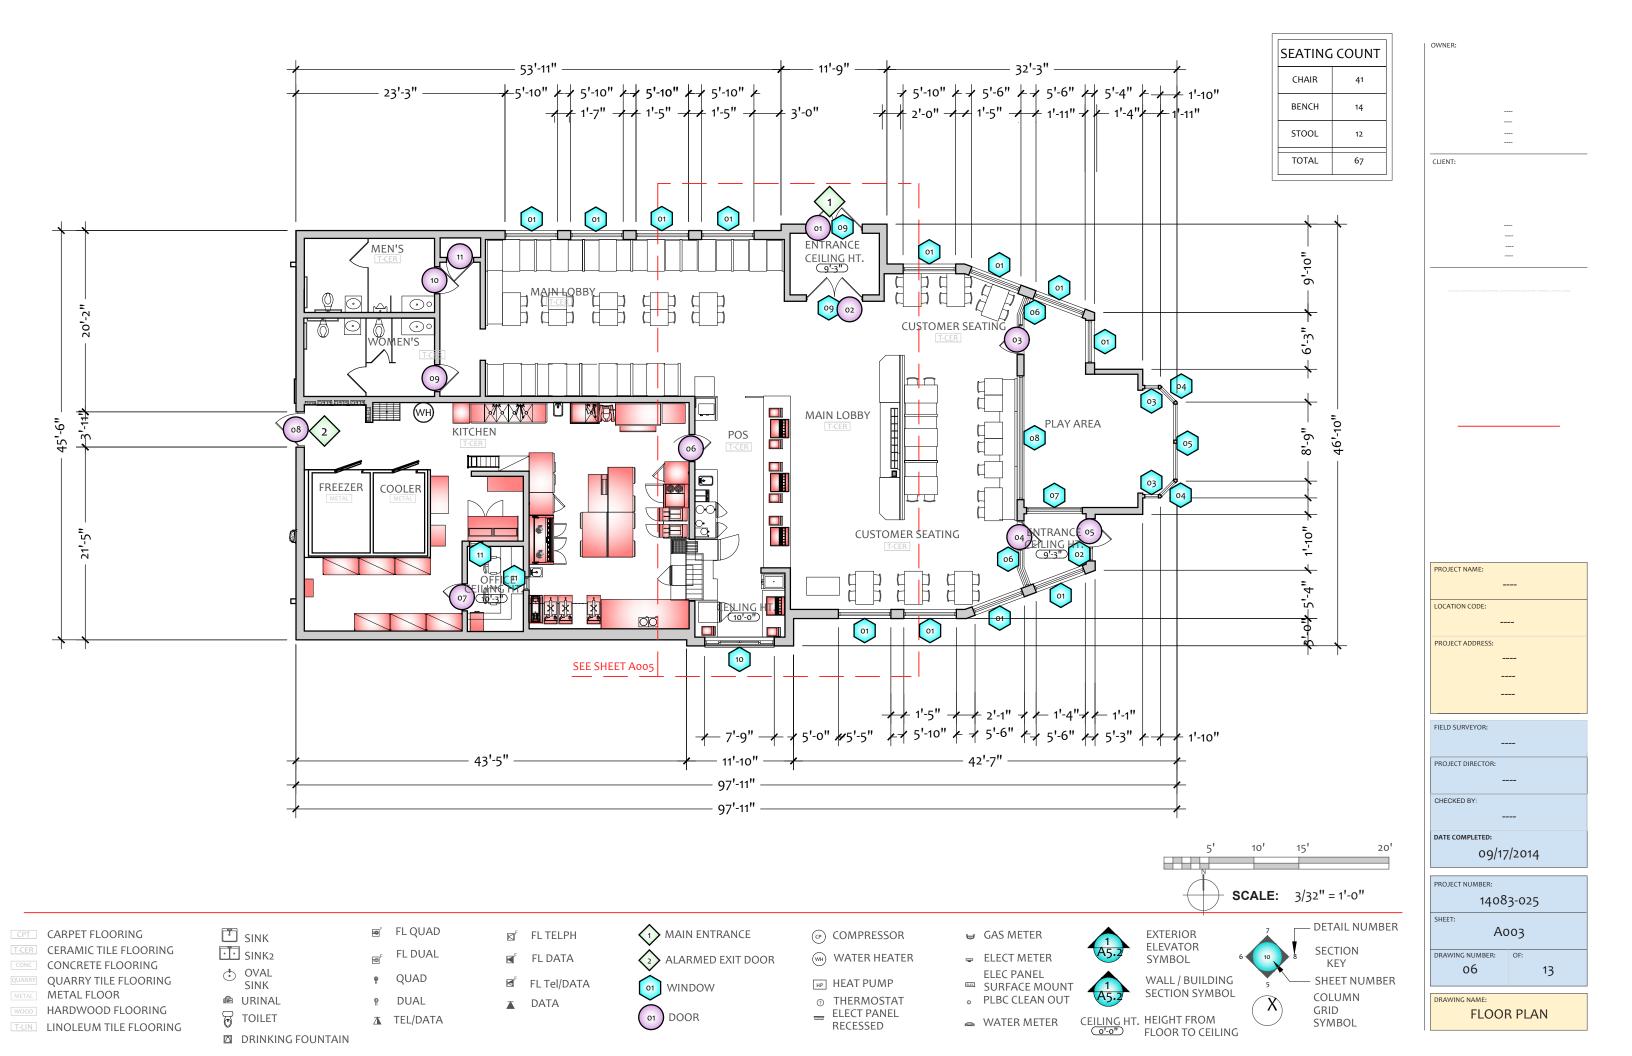

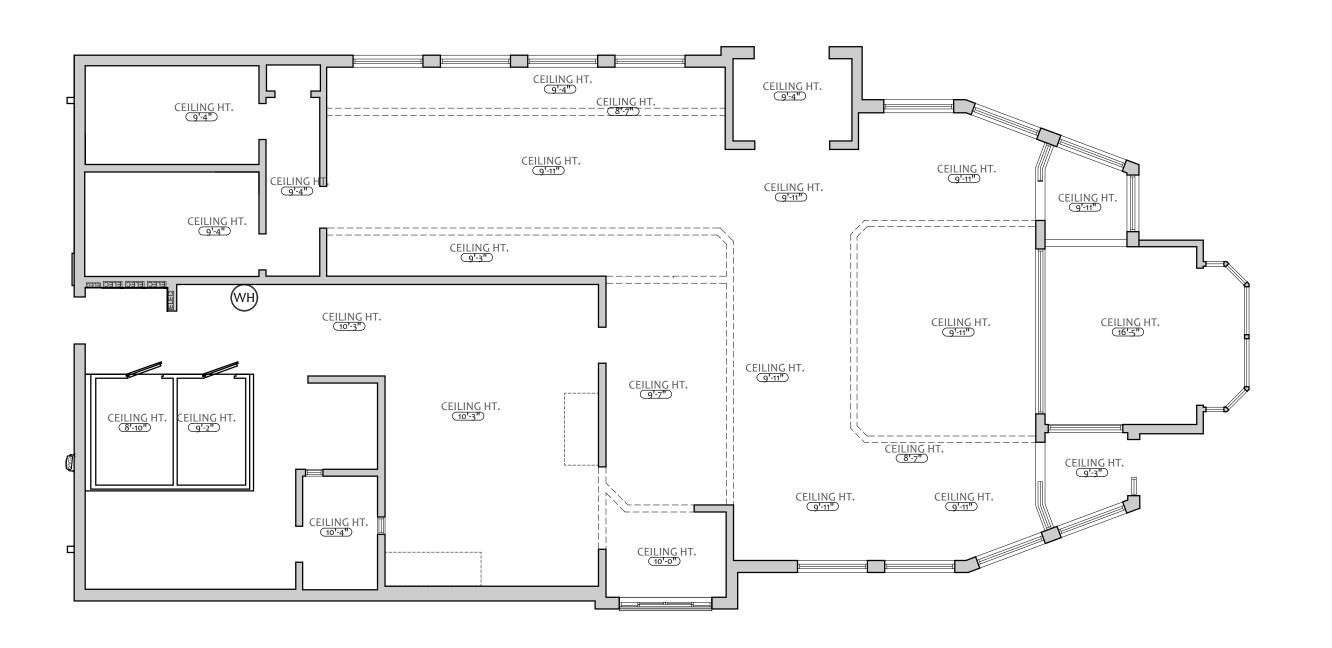

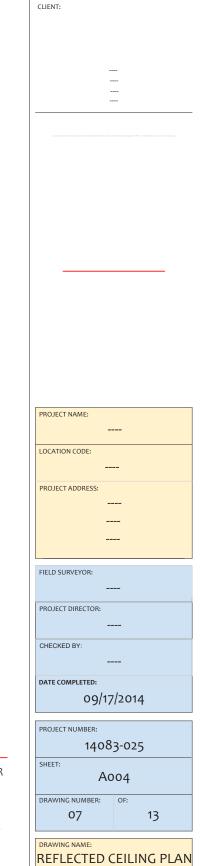

OWNER:

ACOUSTIC CEILING TILE
WOOD WOOD

DYWL DRYWALL


METAL METAL

EXTERIOR ELEVATOR SYMBOL

WALL / BUILDING SECTION SYMBOL CEILING HT. HEIGHT FROM FLOOR TO CEILING

– DETAIL NUMBER SECTION KEY SHEET NUMBER COLUMN GRID SYMBOL

**SCALE**: 3/32" = 1'-0"

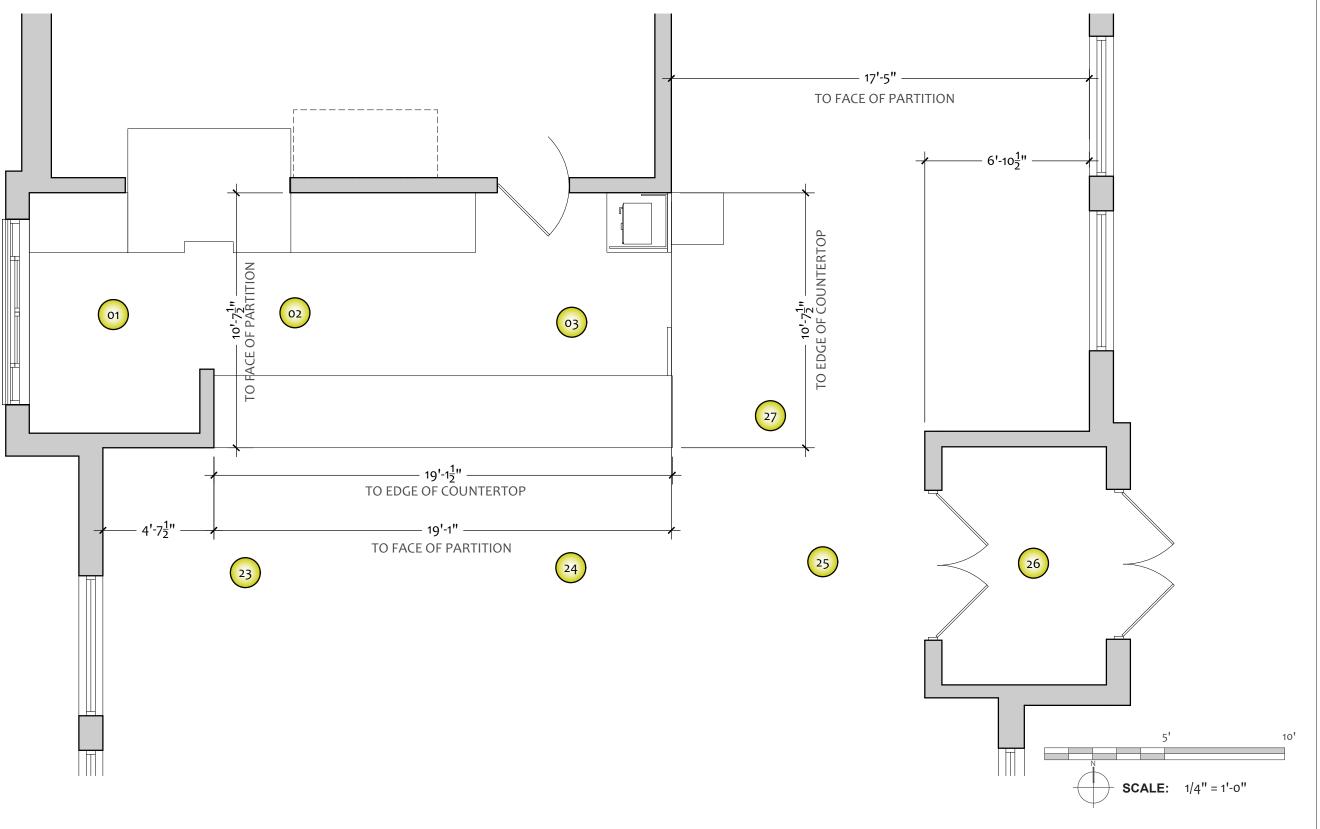

360 Vantage Point




Still Image




LOCATION CODE:	
PROJECT ADDRESS:	
FIELD SURVEYOR:	
PROJECT DIRECTOR:	
CHECKED BY:	
DATE COMPLETED:	

PROJECT NAME:

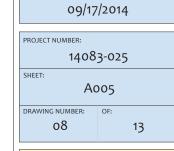


RAWING NAME:
FLOOR PLAN

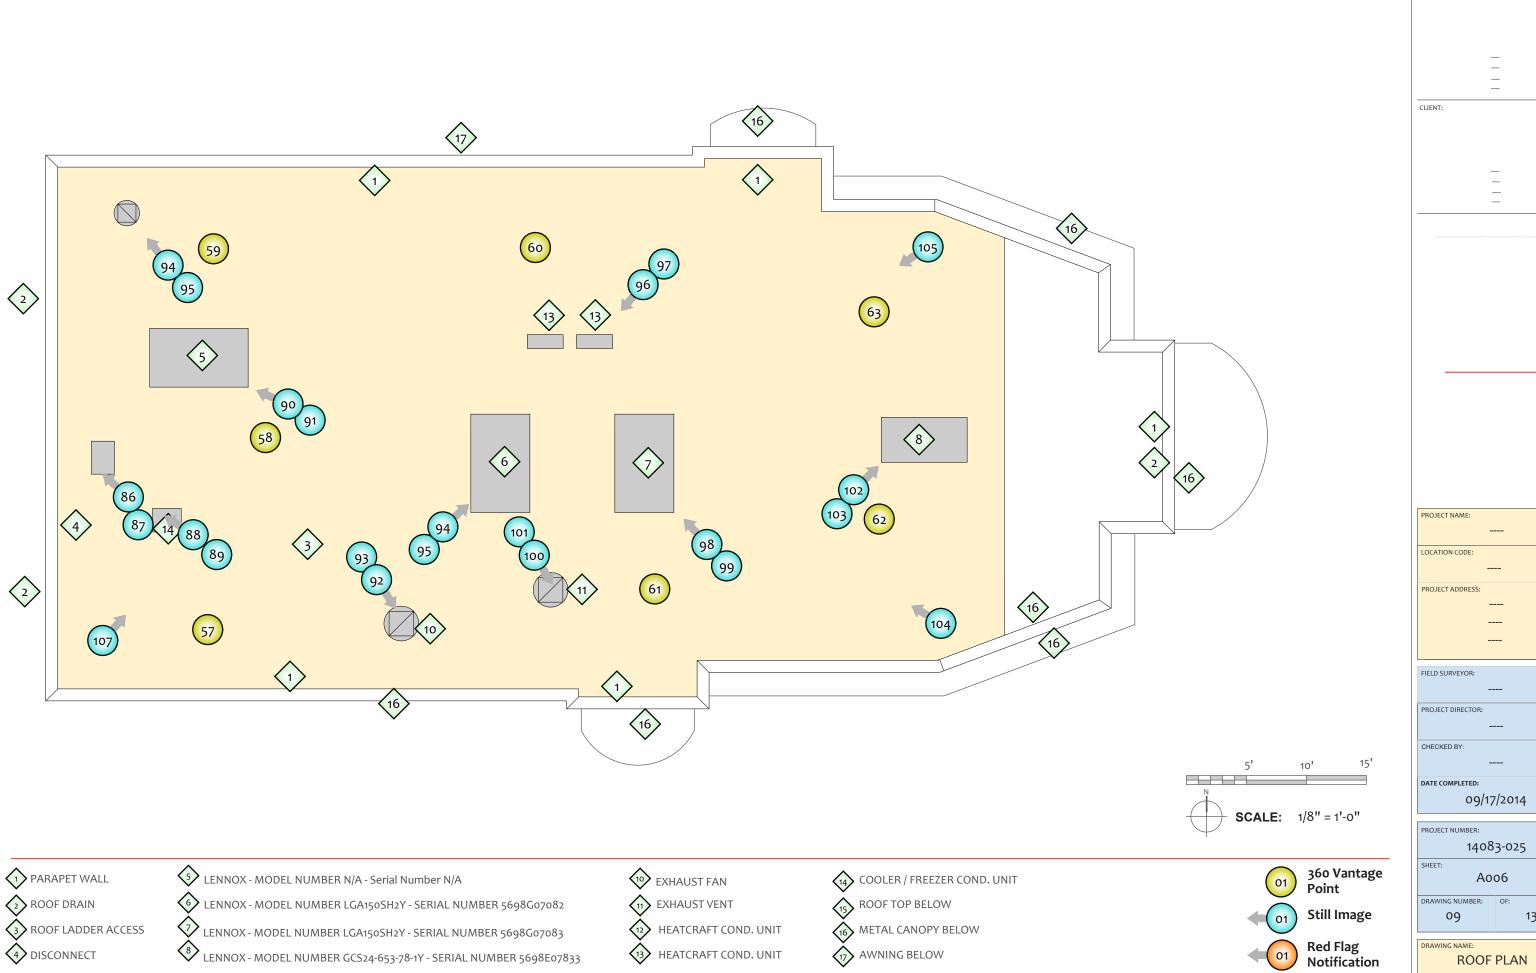

**ROOF PLAN** 

	RoofTop Schedule								
LEGEND NUMBER	DESCRIPTI ON	QTY	MANUFACTU RE	MODEL NUMBER	SERIAL NUMBER				
5	1	1	LENNOX	N/A	N/A				
6	1	1	LENNOX	LGA150SH2Y	5698G07082				
7>	1	1	LENNOX	LGA150SH2Y	5698G07083				
8	1	1	LENNOX	GCS24-653-78-1Y	5698E07833				

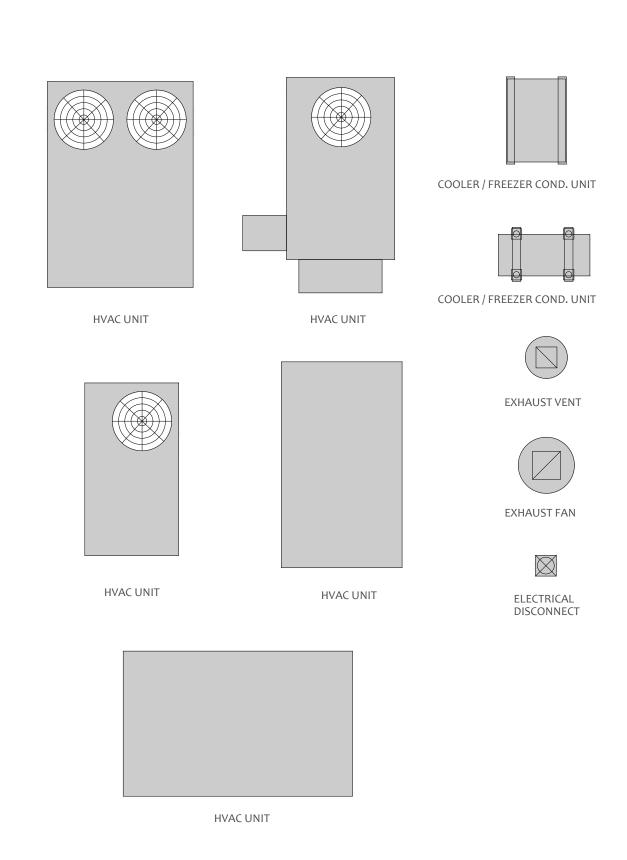



FIELD SURVEYOR:

PROJECT DIRECTOR:

CHECKED BY:

DATE COMPLETED:

PROJECT NUMBER:

DRAWING NUMBER: OF:

SHEET:

09/17/2014


14083-025

SC01

ROOFTOP SCHEDULE



	Door Schedule								
DOOR NO.	QTY	TYPE	HEIGHT	WIDTH	SWING	MAT'L	THK.	REMARKS	
01	1	1	7'-0"	3'-0"	Double	Aluminum	1 3/4"	Exterior Storefront Door	
02	1	1	7'-0"	3'-0"	Double	Aluminum	1 3/4"	Interior Storefront Door	
03	1	1	7'-0"	2'-11"	Right	Aluminum	1 3/4"	Interior Storefront Door	
04	1	1	7'-0"	3'-0"	Left	Aluminum	1 3/4"	Interior Storefront Door	
05	1	1	7'-0"	3'-0"	Left	Aluminum	1 3/4"	Exterior Storefront Door	
06	1	1	6'-8"	3'-0"	L/R	Steel	1"	Interior Door / Double Hung	
07	1	1	7'-0"	3'-0"	Right	Steel	1 3/4"	Interior Door	
08	1	1	7'-0"	3'-6"	Left	Steel	1 3/4"	Alarmed Exterior Exit / Service Door	
09	2	1	6'-8"	3'-0"	Left	Steel	1 3/4"	Exterior Door	
10	1	1	6'-8"	3'-0"	Right	Wood	1 3/4"	Interior Door	
11	1	1	6'-8"	3'-0"	Right	Wood	1 3/4"	Interior Door	

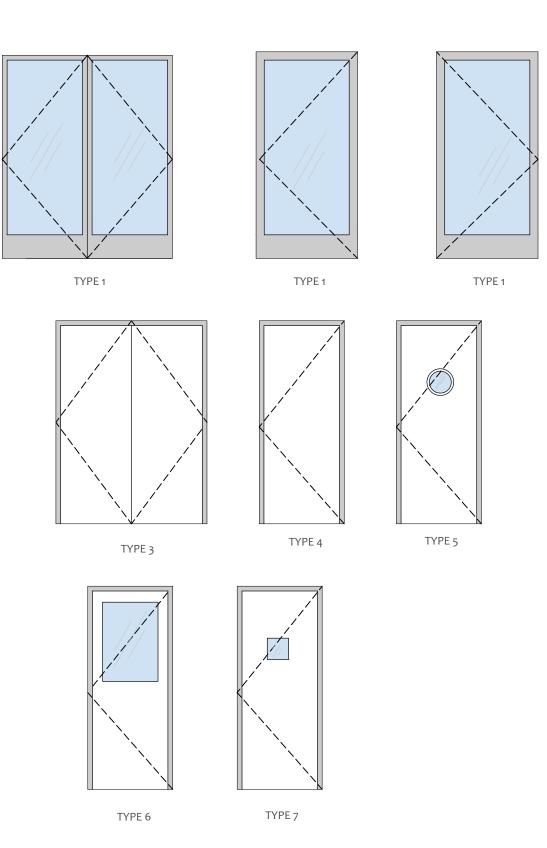

OWNER:	
CLIENT:	

PROJECT NAME:	
OCATION CODE:	
PROJECT ADDRESS:	
FIELD SURVEYOR:	
PROJECT DIRECTOR:	



PROJECT NUMBER:						
14083-025						
SHEET:						
SC02						
OF:						
12 13						

DOOR SCHEDULE

				Window	Schedule				
DOOR NO.	QTY	FL	TYPE	HEIGHT	WIDTH	SILL HEIGHT	FRAME MAT'L	THK.	REMARKS
01	12	1	STOREFRONT 'A'	9'-0"	5'-10"	0'-4 1/2"	ALUM.		
02	1	1	STOREFRONT 'B'	9'-0"	4'-8"	-	ALUM.		
03	2	1	STOREFRONT 'C'	15'-4 1/2"	1'-6"	0'-4 1/2"	ALUM.		
04	2	1	STOREFRONT 'C'	15'-4 1/2"	2'-2"	0'-4 1/2"	ALUM.		
05	1	1	STOREFRONT 'C'	15'-4 1/2"	4'-0"	0'-4 1/2"	ALUM.		
06	2	1	STOREFRONT 'D'	9'-0"	5'-6"	-	ALUM.		
07	1	1	STOREFRONT 'A'	9'-0"	6'-2 1/2"	0'-4 1/2"	ALUM.		Interior
08	1	1	TYPE 'B'	9'-0"	13'-9"	-	ALUM.		Butt Glazed
09	2	1	TYPE 'A'	2'-0"	6'-0"	-	ALUM.		
10	1	1	Quickserve Corp.	3'-0"	7'-9"	-	ALUM.		Drive-Thru Window
11	2	1	TYPE 'C'	3'-6"	1'-5"	0'-5"	ALUM.		

